


STANDARD DETAILS

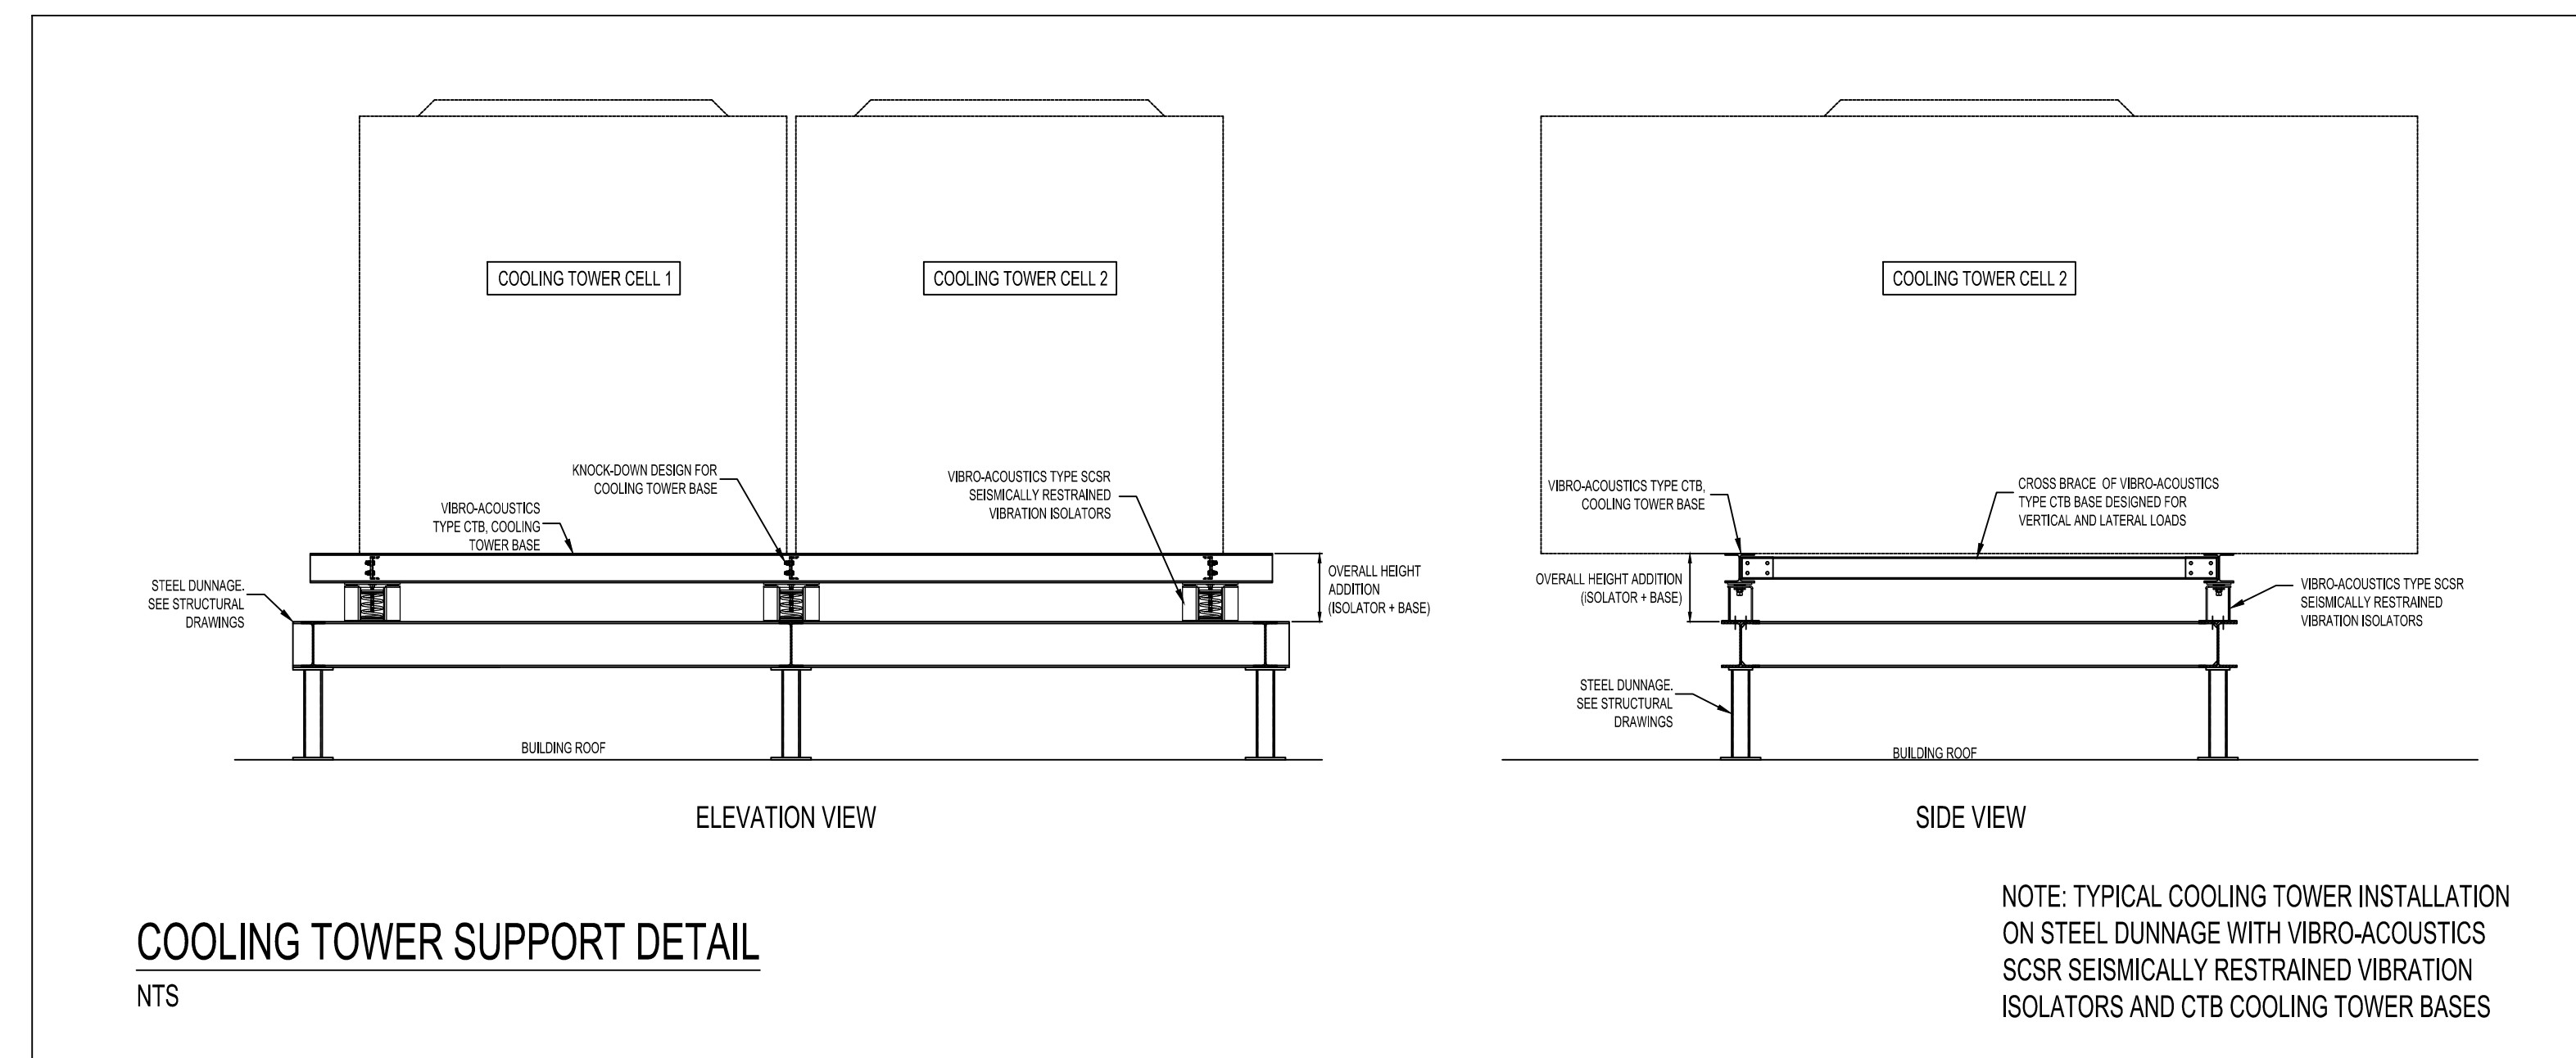

HEIGHT SAVING DETAILS

